

DOOR OPTIONS		tick.
Type A		
Type B		
Type C		
Type D		
Type E		

All steelwork primed at point of manufacture.

\* Georgian door opening 51 mm (2") less than stated above.

Position of window(s) and additional door(s) to be indicated by applicant before submission to Local Authority, together with the house and site details. (Not by Compton).

**Compton**  
**buildings**  
**Market Leaders**

P/DOOR OPTIONS	
	Cedar P/Door
	Metal P/Door (as shown)
	Metal P/Door (4'0" wide plastisol shown)

WINDOW OPTIONS	
	T/Y (Fixed)
	S/W (Opening)
	D/K (Fixed)
	B/U (Opening)

Model : Apex Spar 2.74m/3.05m/3.35m span....

For.....

Scale - 1:50 (A3 Plot - Model shown 2.74m x 4.92m)

NOTE: Please read reverse of this document for further construction and base requirements.

This drawing is copyright and must not be reproduced or communicated to a third party without written permission.

ISSUE	1	2	3
DATE	AUG. '94	JULY '96	Jan '03
LIBRARY No.			
SSA09-11/16-24.			



# Spar Apex Garage 12½° Pitch 2.74m / 3.05m / 3.35m Span.

Std plan ref: SSA09-11/16-24.

Fibre cement corrugated roof sheets  
 Fire exposure BS476.Part 3.1958. AA.  
 Surface spread of flame BS476.Part 7.1987. Class D1.  
 Fire propagation BS476.Part 6.1989. (I=0.4, I<sub>1</sub>=0.1).  
 Building regulations classification is CLASS 0.

SPAN.			LENGTH.			
Model No.			Ext. A.		Int. B.	
9ft	10ft	11ft	Met.	Imp.	Met.	Imp.
31.	36.	41	4921	16'1¼"	4801	15'9"
32.	37.	42	5531	18'1¼"	5410	17'9"
33.	38.	43	6140	20'1¼"	6020	19'9"
34.	39.	44	6750	22'1¼"	6629	21'9"
35.	40.	45	7360	24'1¼"	7238	23'9"

SPAN.	Ex. width.		In. width.		Ex. length.		Opening.		Apex.	
	C.	D.	E.	F.	G.	H.	I.	J.	K.	
	Met.	Imp.	Met.	Imp.	Met.	Imp.	Met.	Imp.	Met.	Imp.
9 ft	2743	9'0"	2591	8'6"	3048	10'0"	2896	9'6"	2743	9'0"
10 ft	3048	10'0"	2896	9'6"	3353	11'0"	3200	10'6"	2794	9'2"

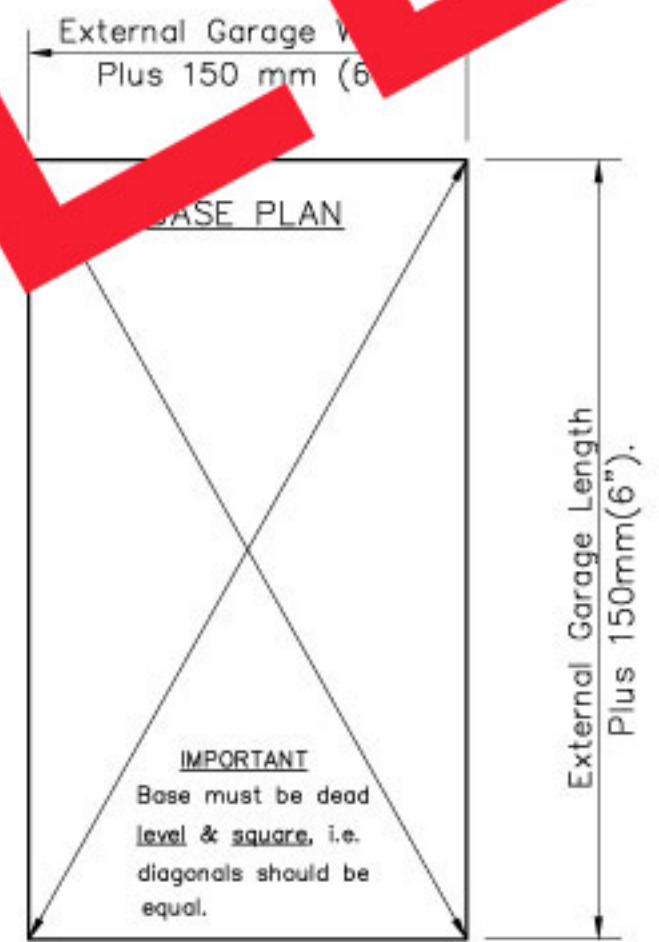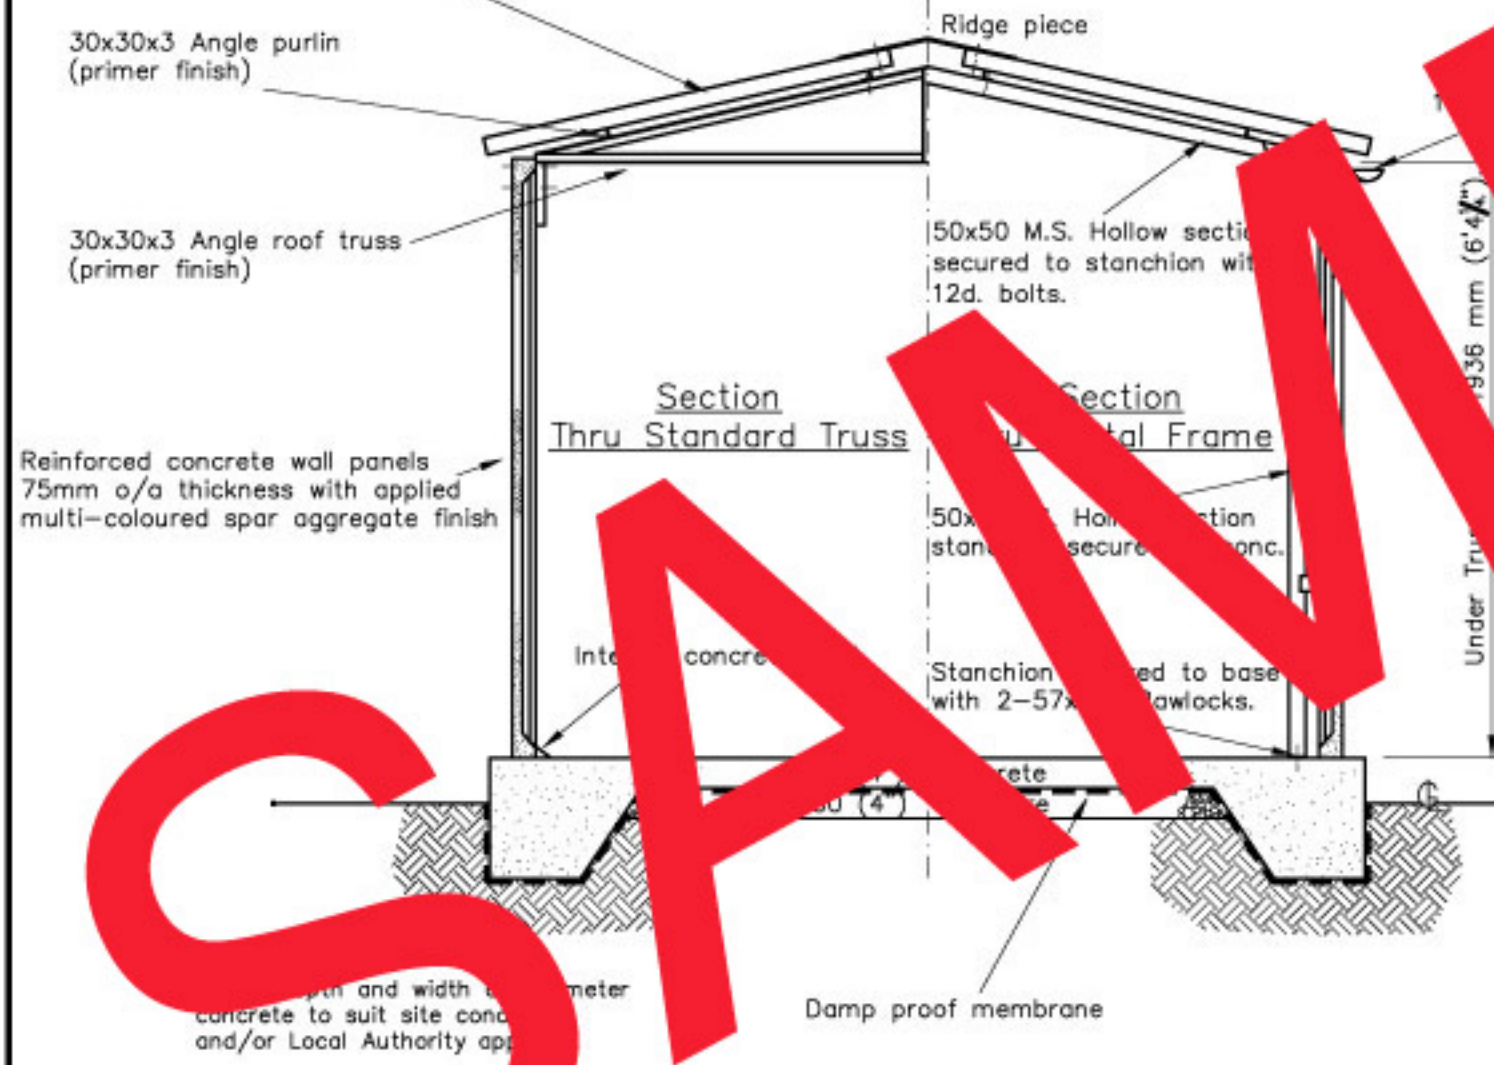

**IMPORTANT**  
 Base must be dead level & square, i.e. diagonals should be equal.

NOTE: If building over 7366mm. long, (24ft2) or has main doors both ends, then Portal Frames to be added at 2430mm. ctrs. (8ft).

**SAMPLE**

LIBRARY No.  
 SSA09/10/11.